


Category: **ACCESS COVER AND FRAME**

Product Description: 1020mm diameter flat sealed composite cover with a composite frame.

Page No: **1**

Product Code: **FL100**

Date: **May 2013**

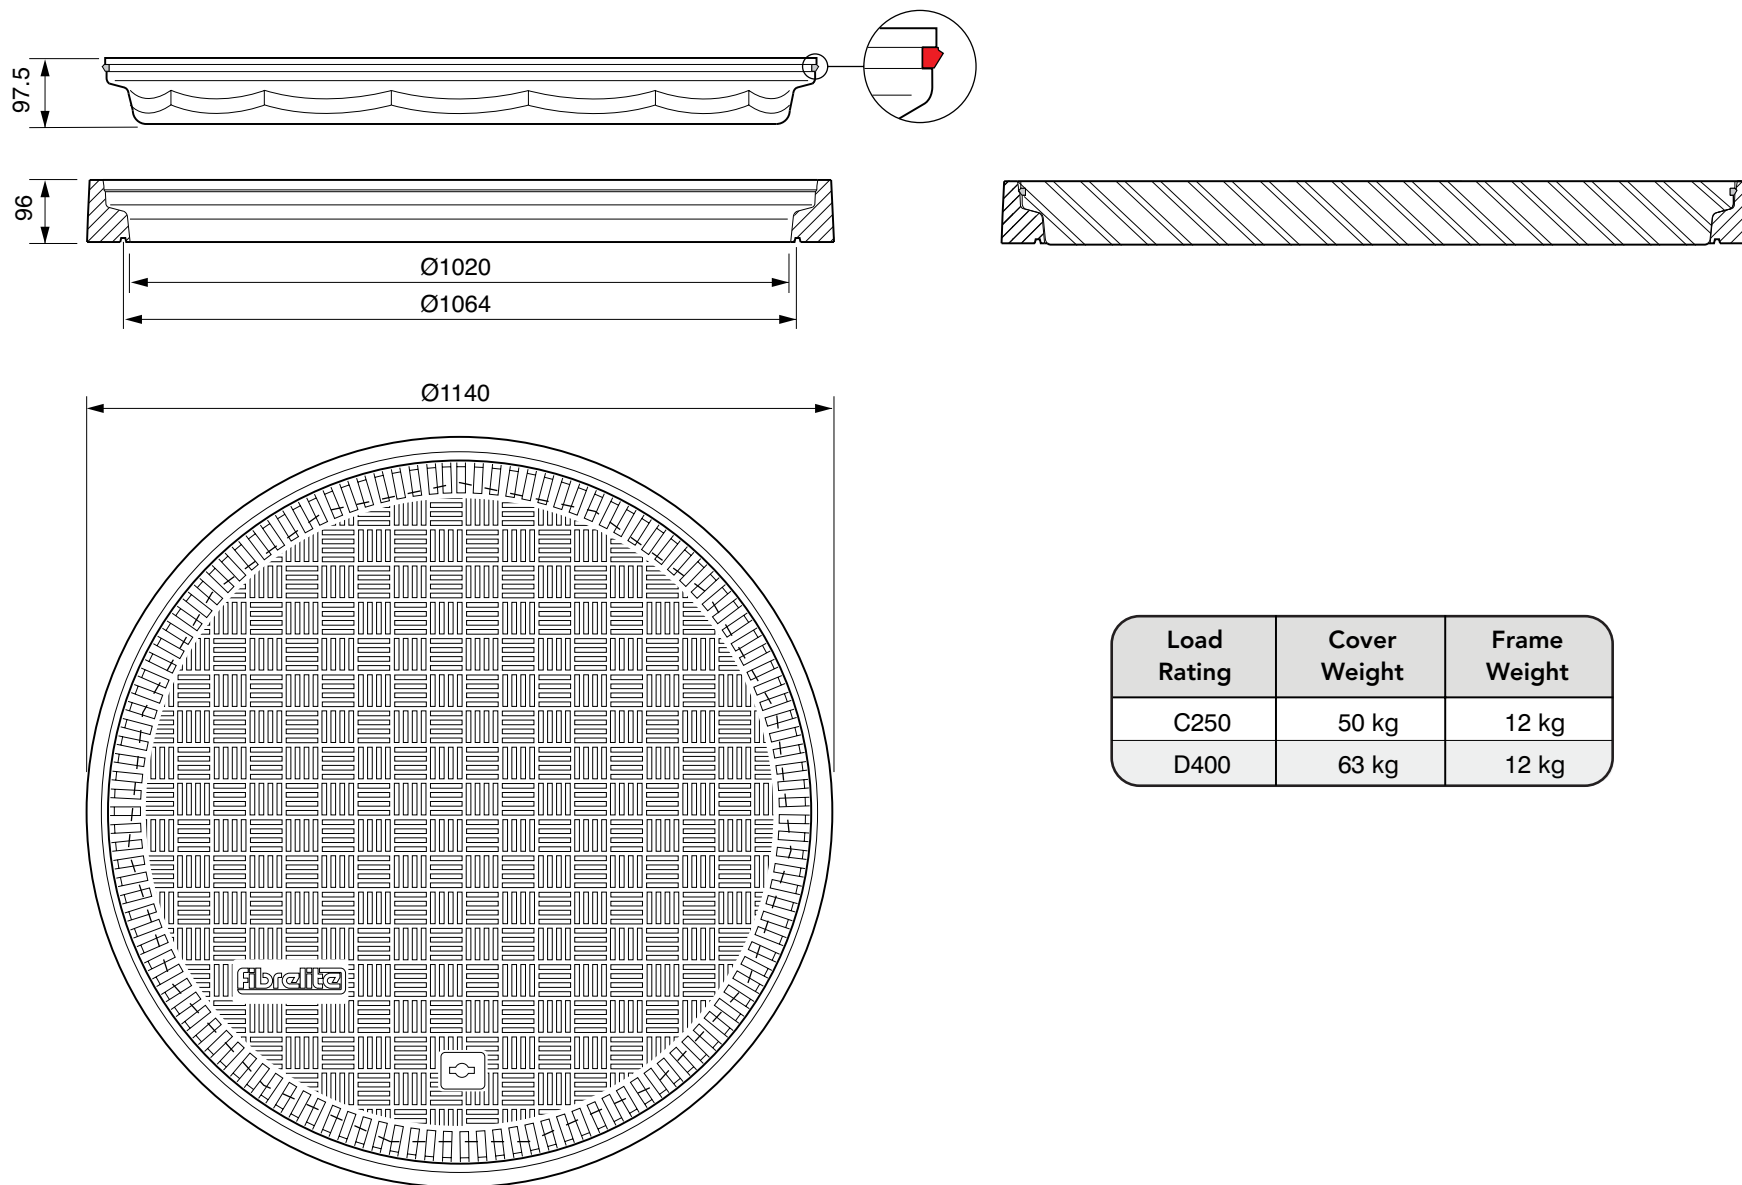

Category: **ACCESS COVER AND FRAME**

Product Description: 1020mm diameter flat sealed composite cover with a composite frame.

Page No: **2**

Product Code: **FL100**


Date: **May 2013**

**CONCRETE VERY IMPORTANT**

OUTER EDGE "A" OF FRAME SET 5MM ABOVE GENERAL FORECOURT AREA WITH CONCRETE RAMPED AWAY OVER 300MM


**VERY IMPORTANT**  
 The underside of the frame must be adequately supported by concrete.

Expansion joint filled with petrol resistant mastic.

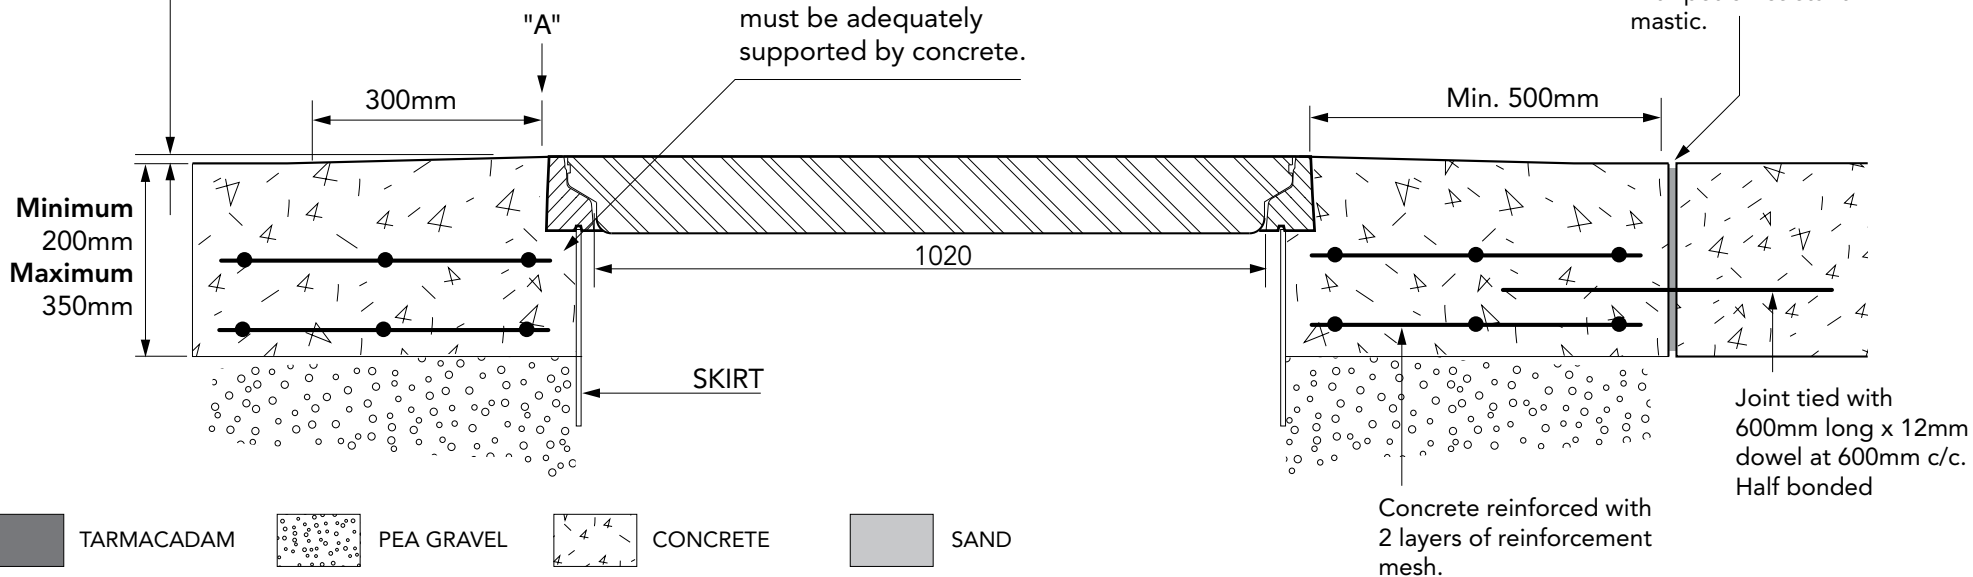


TARMACADAM
  PEA GRAVEL
  CONCRETE
  SAND

**TARMACADAM**

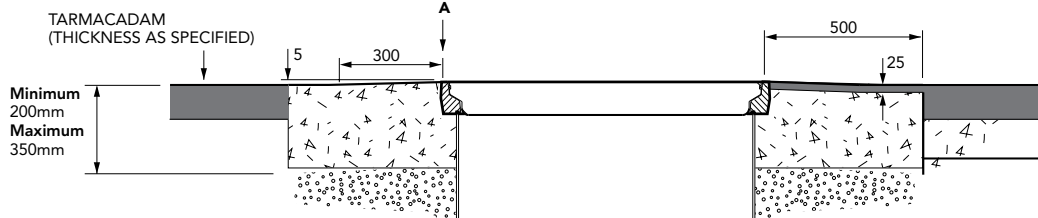

**SETTS**

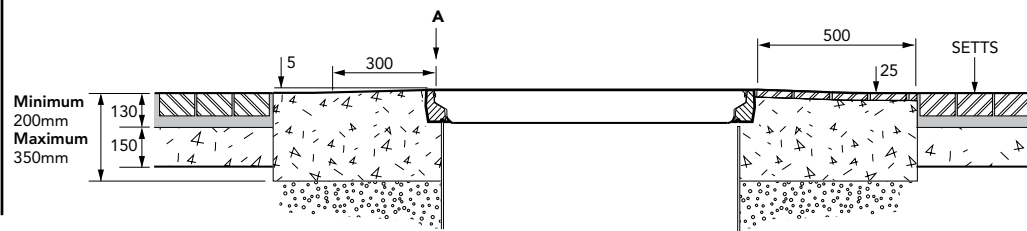

Category: **ACCESS COVER AND FRAME**

Product: 1020mm diameter flat sealed composite cover with a composite frame.  
 Description:

Page No: **3**

Product Code: **FL100**

Date: **May 2013**

